





DIRECTORY


- 1) Front Elevation
- 2) Rear Elevation
- 3) Left Elevation
- 4) Right Elevation
- 5) Footer
- 6) Foundation
- 7) Window and door Schedules
- 8) First Floor Floor system
- 9) First Floor
- 10) First Floor Schedules
- 11) Second Floor Floor system
- 12) Second Floor
- 13) Second Floor Schedules
- 14) Cross Section & Stair Detail
- 15) Foundation Electrical
- 16) First Floor Electrical
- 17) Second Floor Electrical
- 18) Wall Bracing Detail

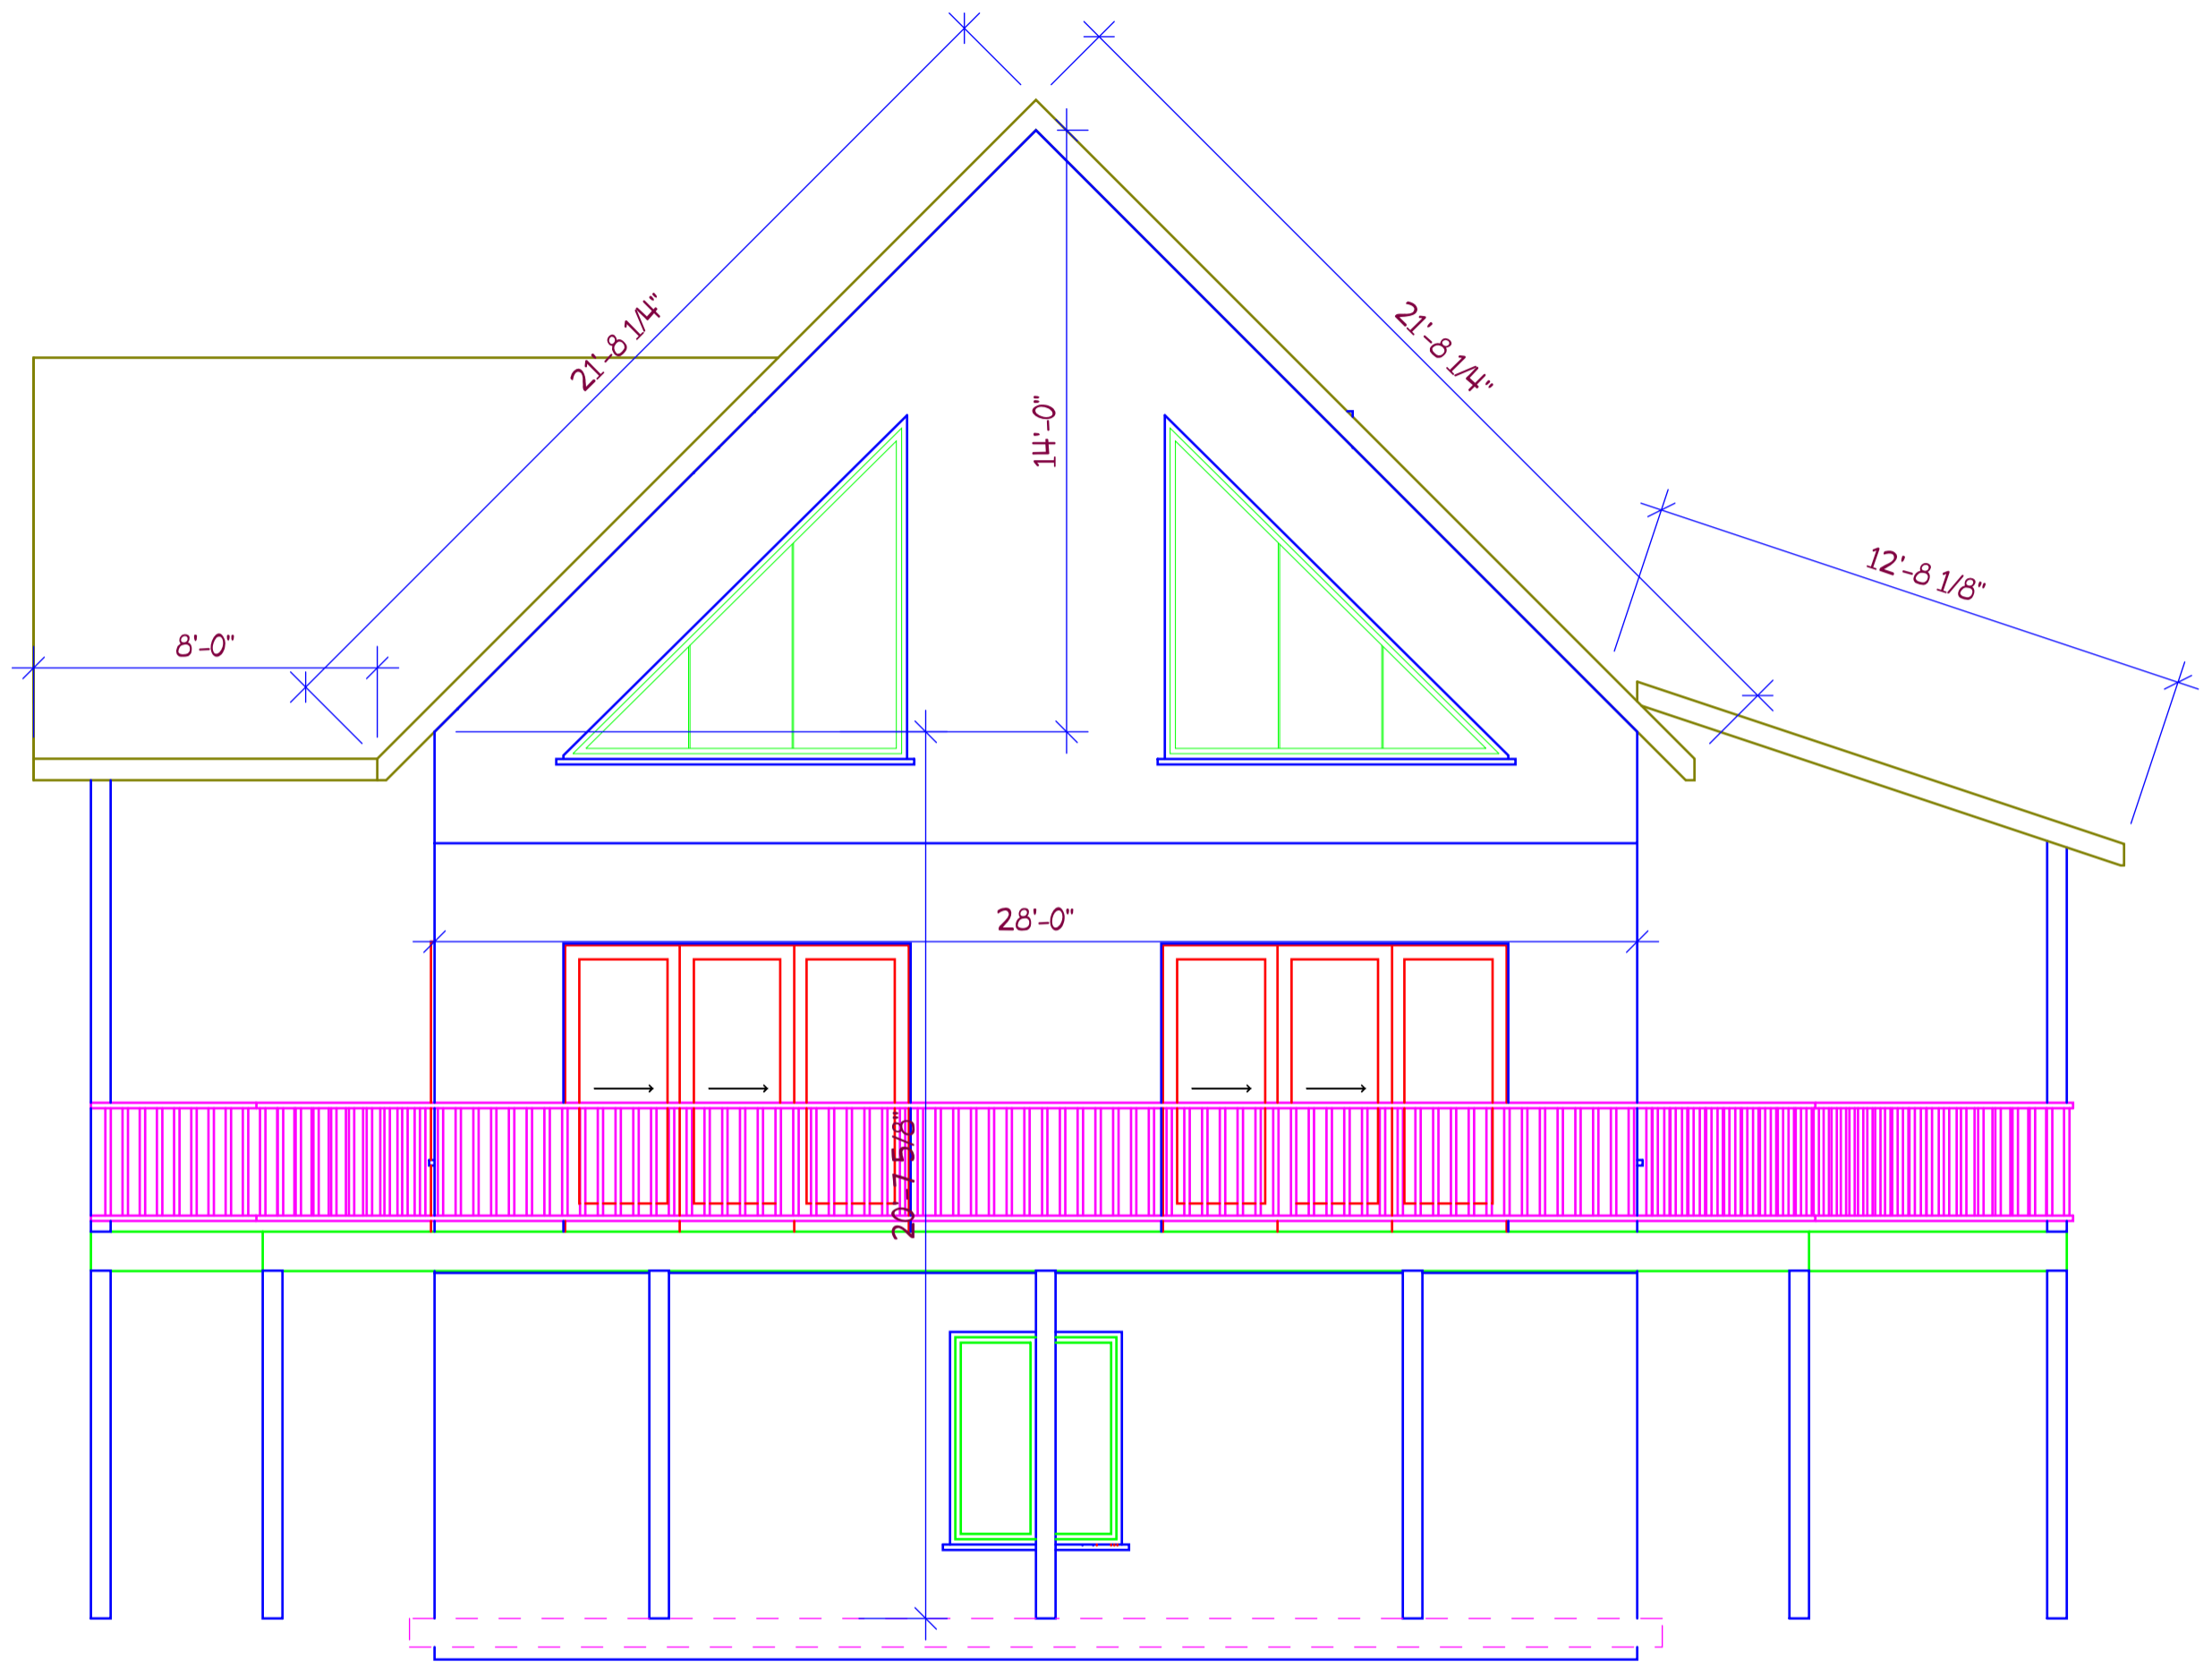


FRONT

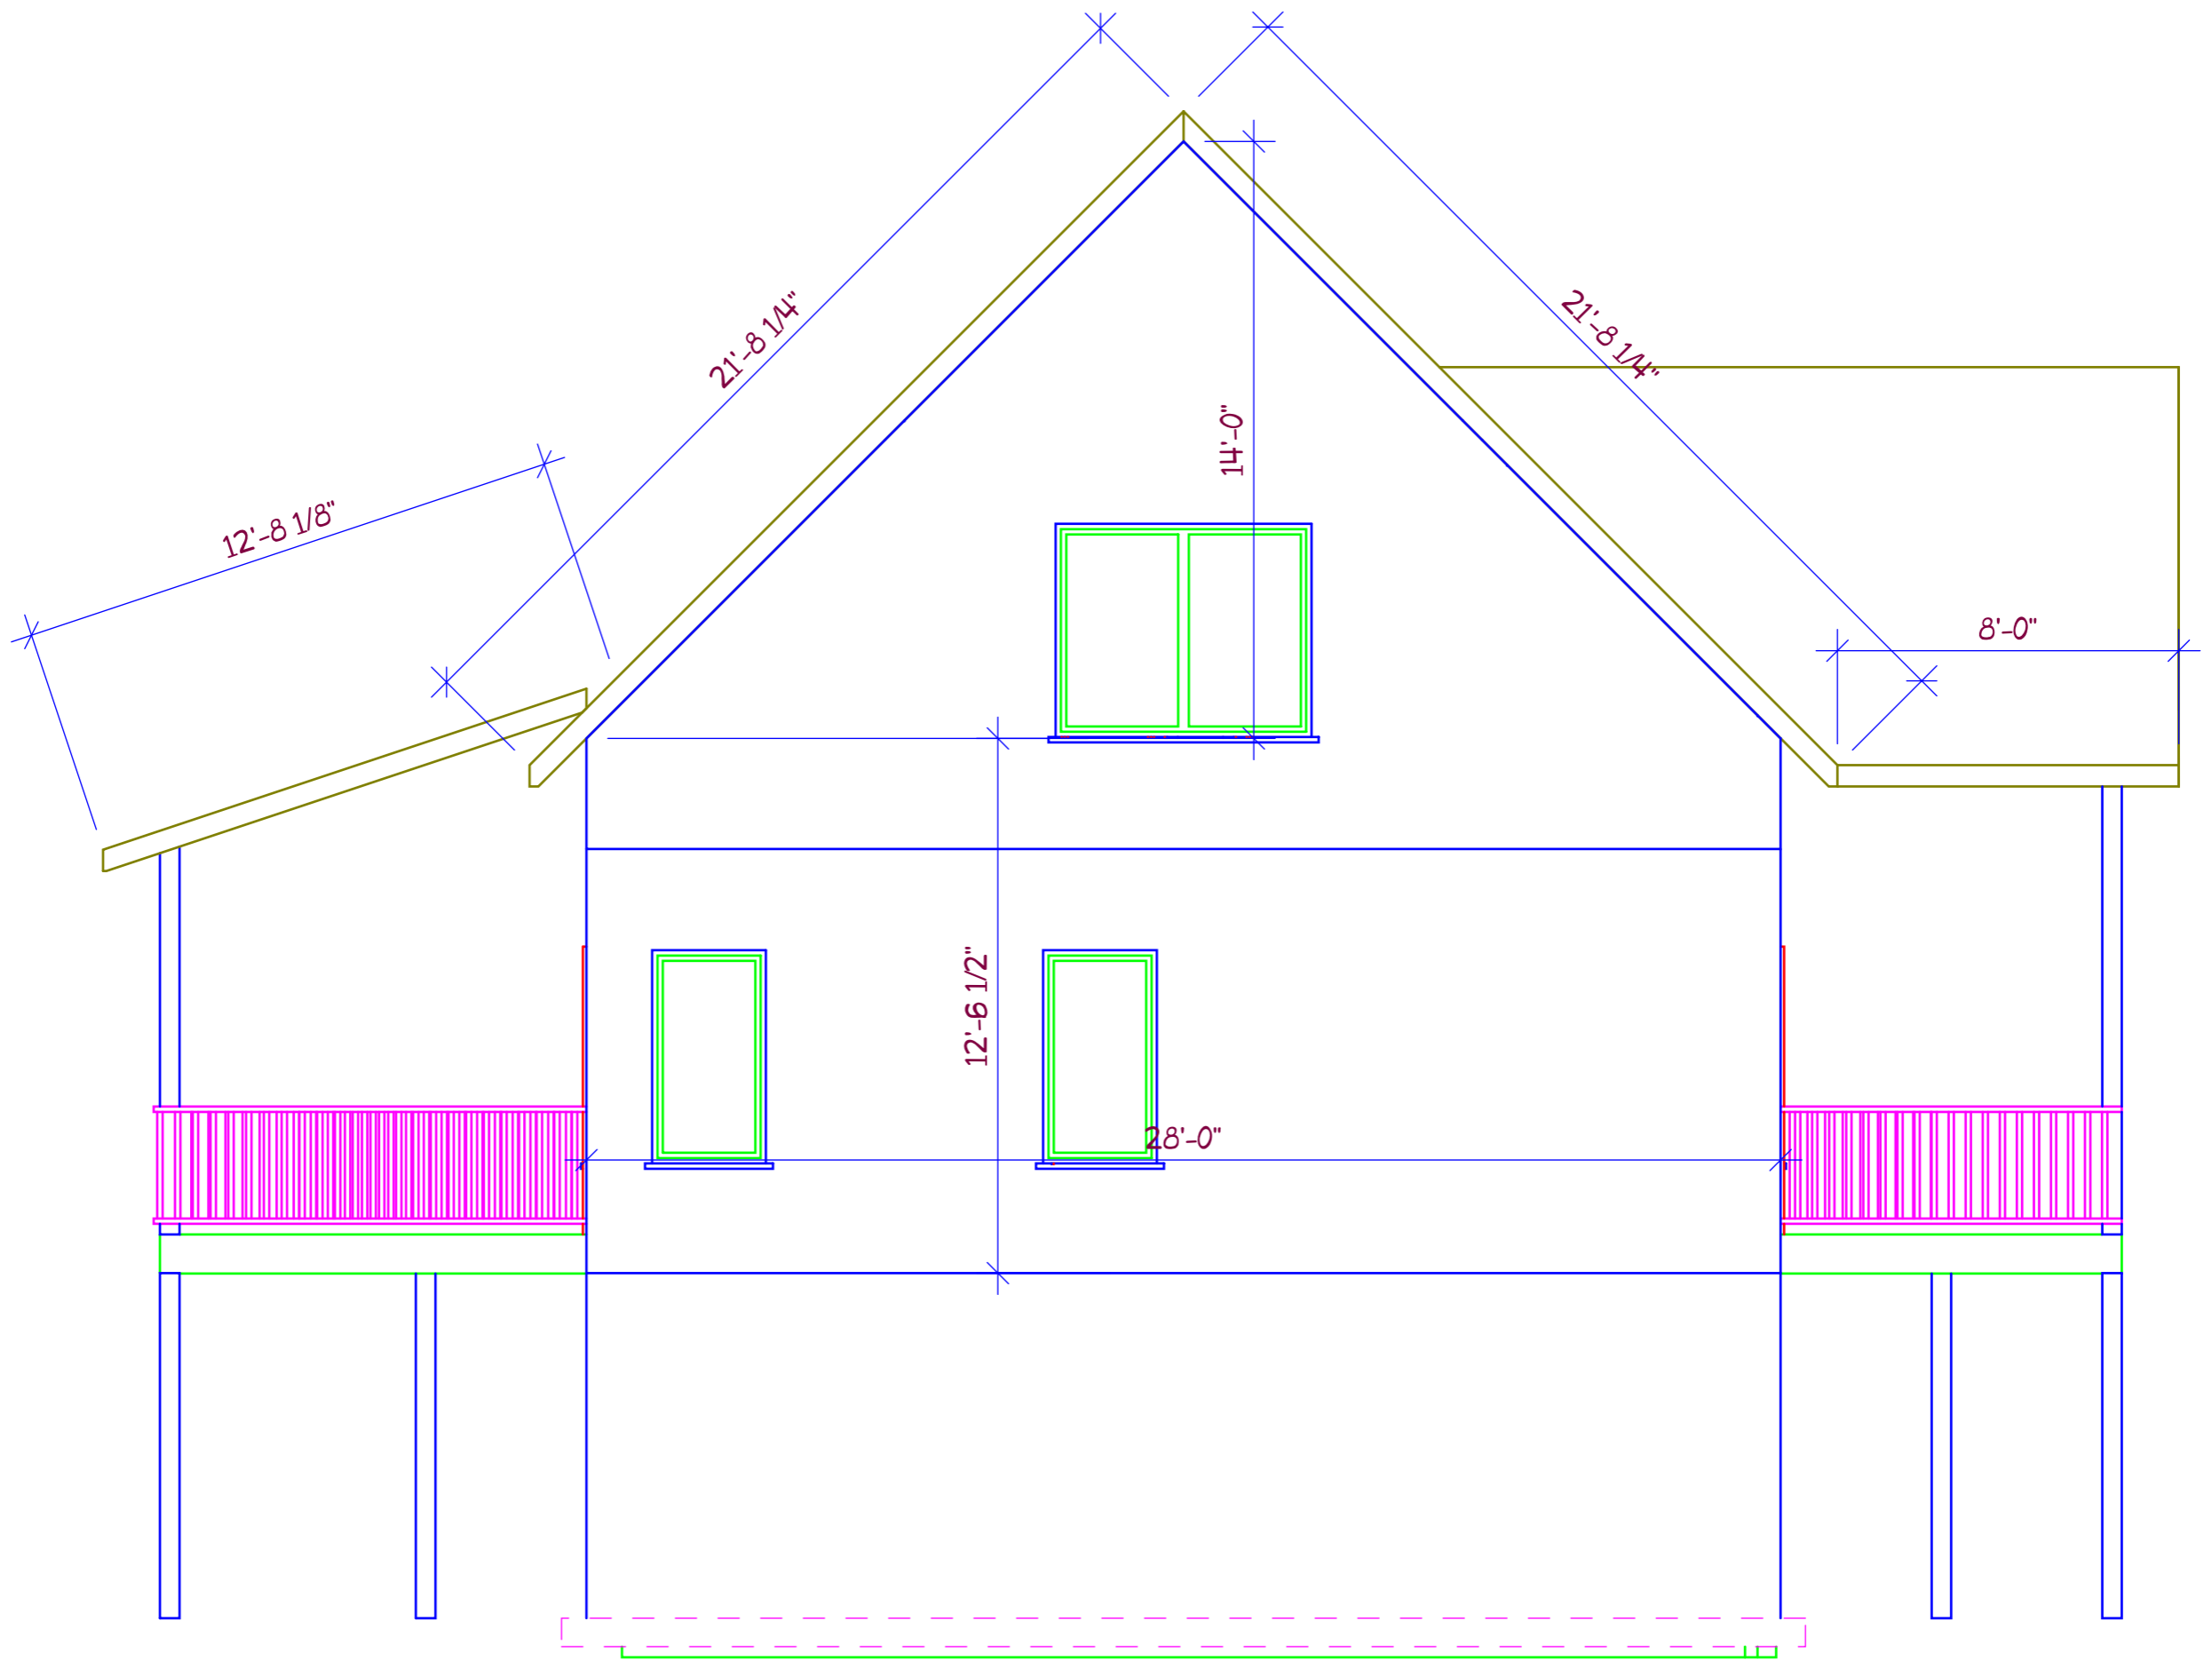


REAR

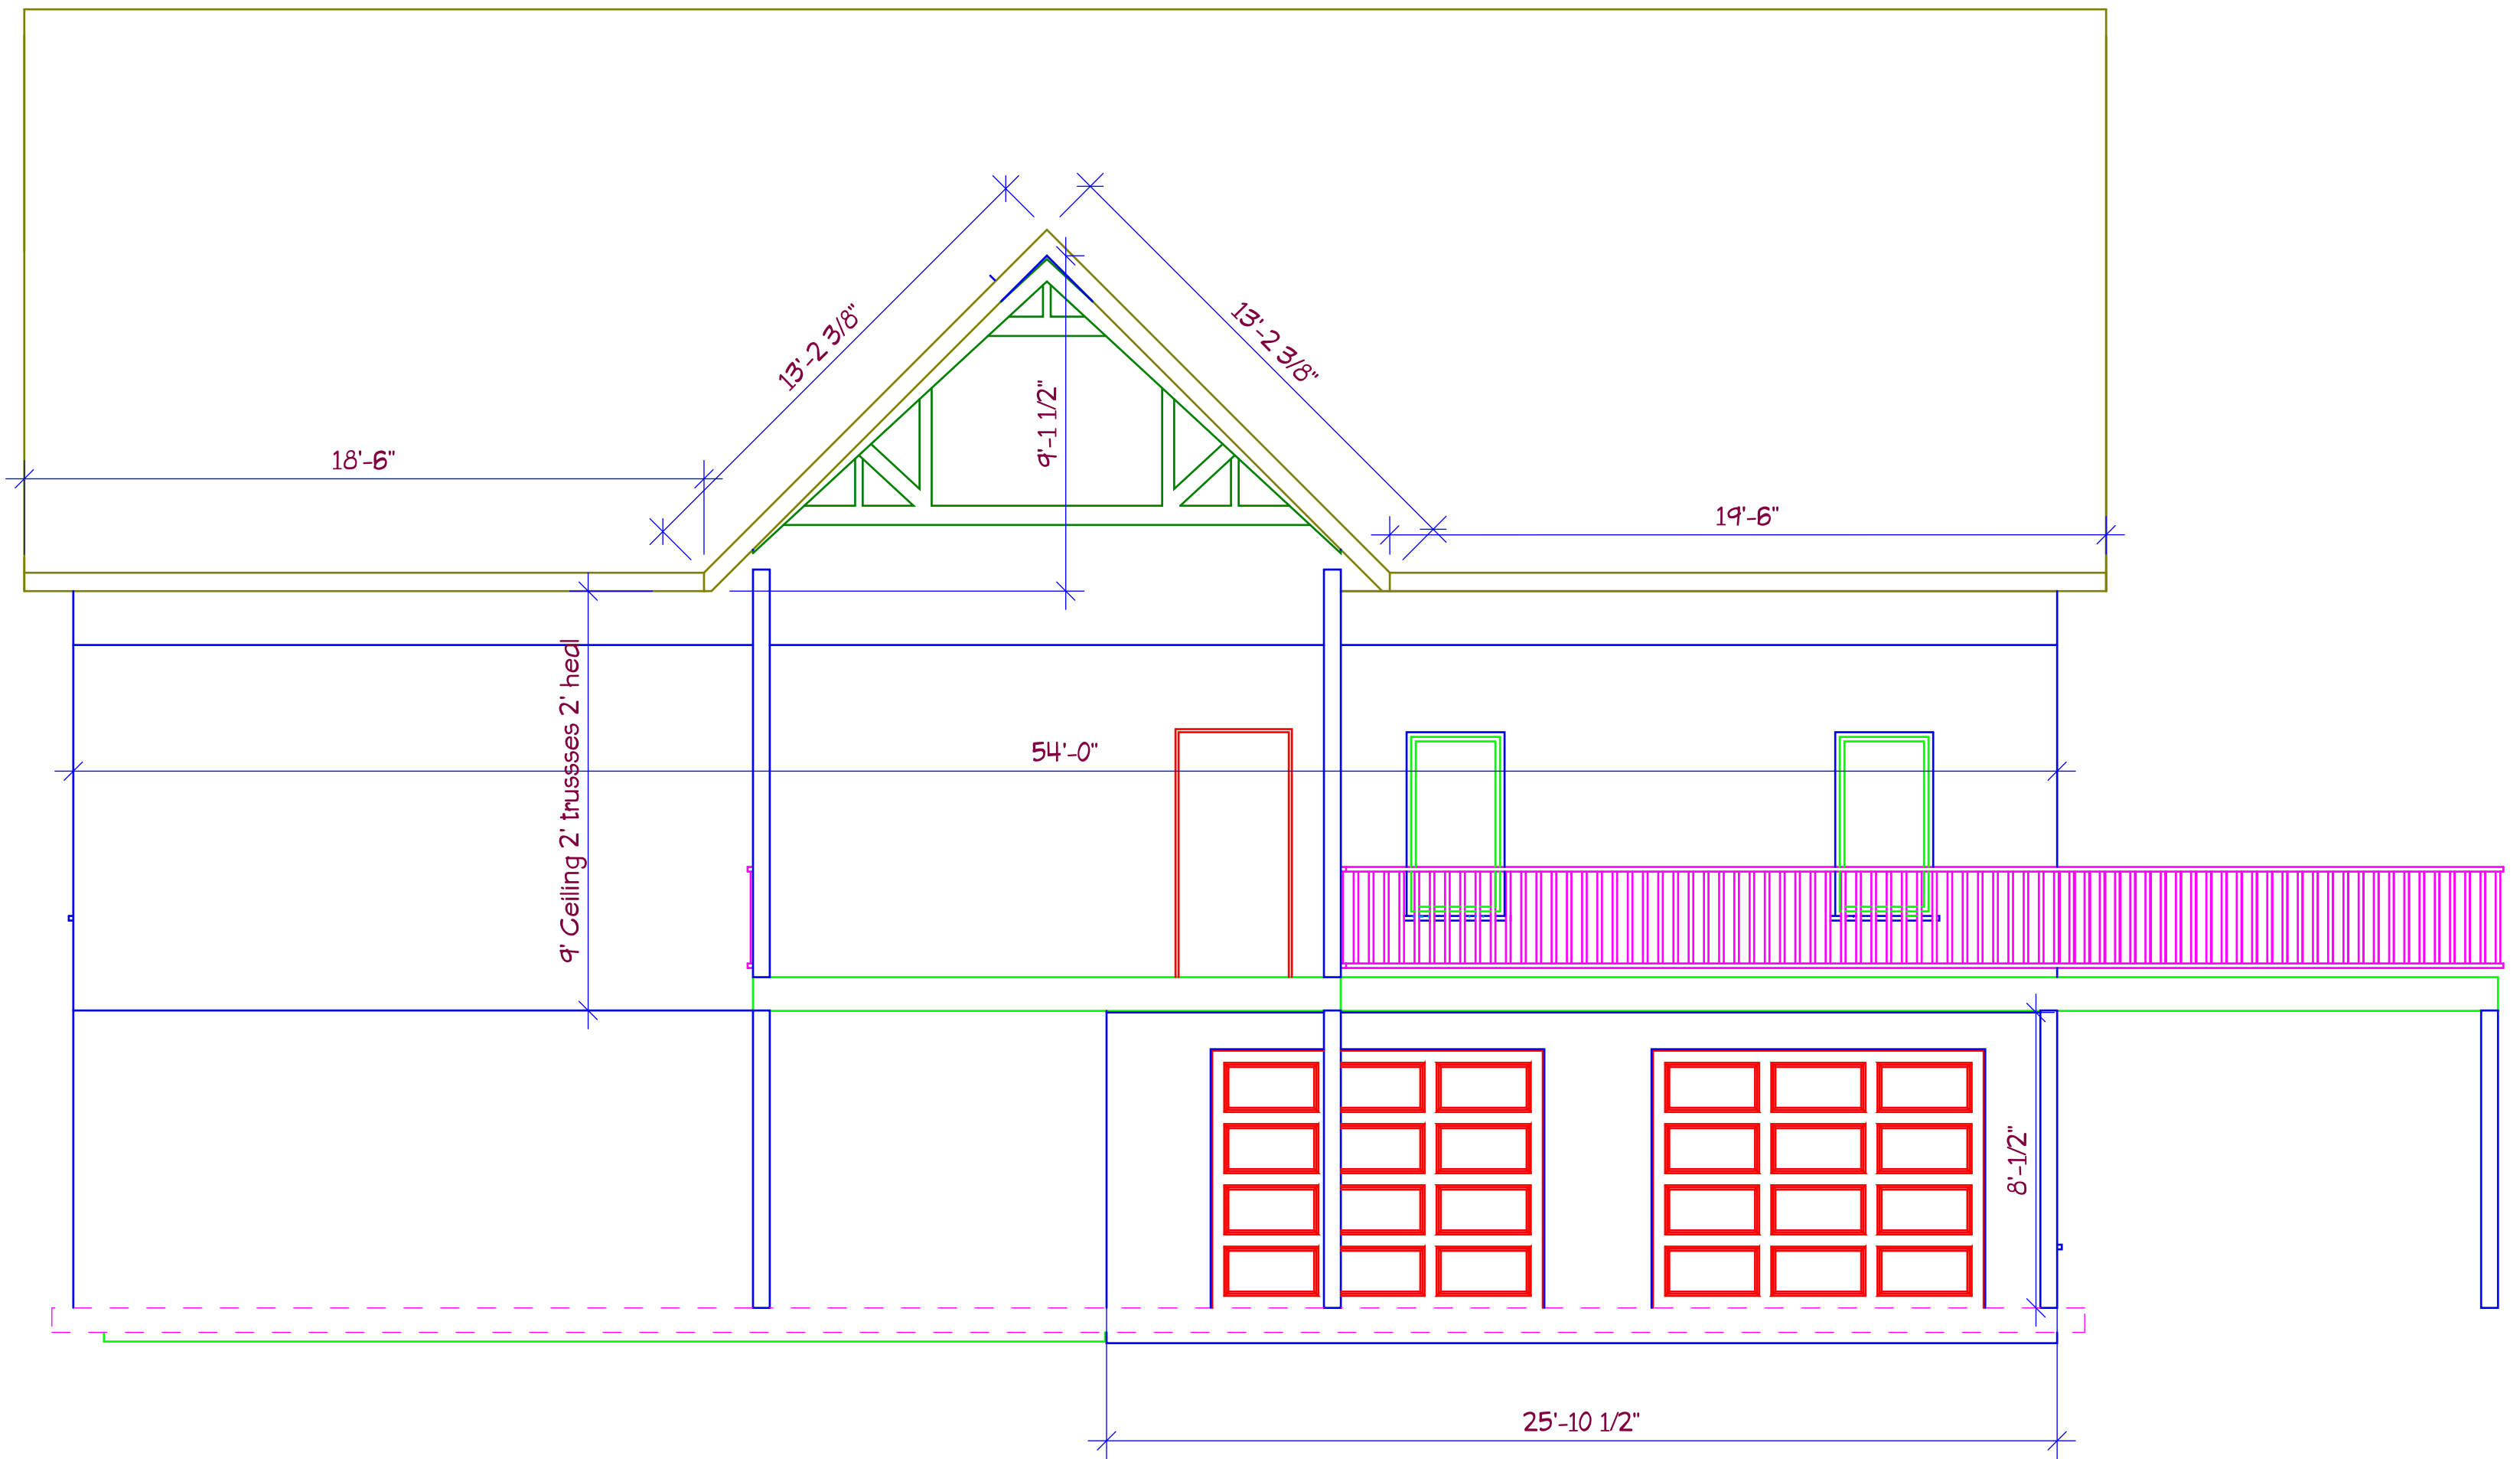


LEFT

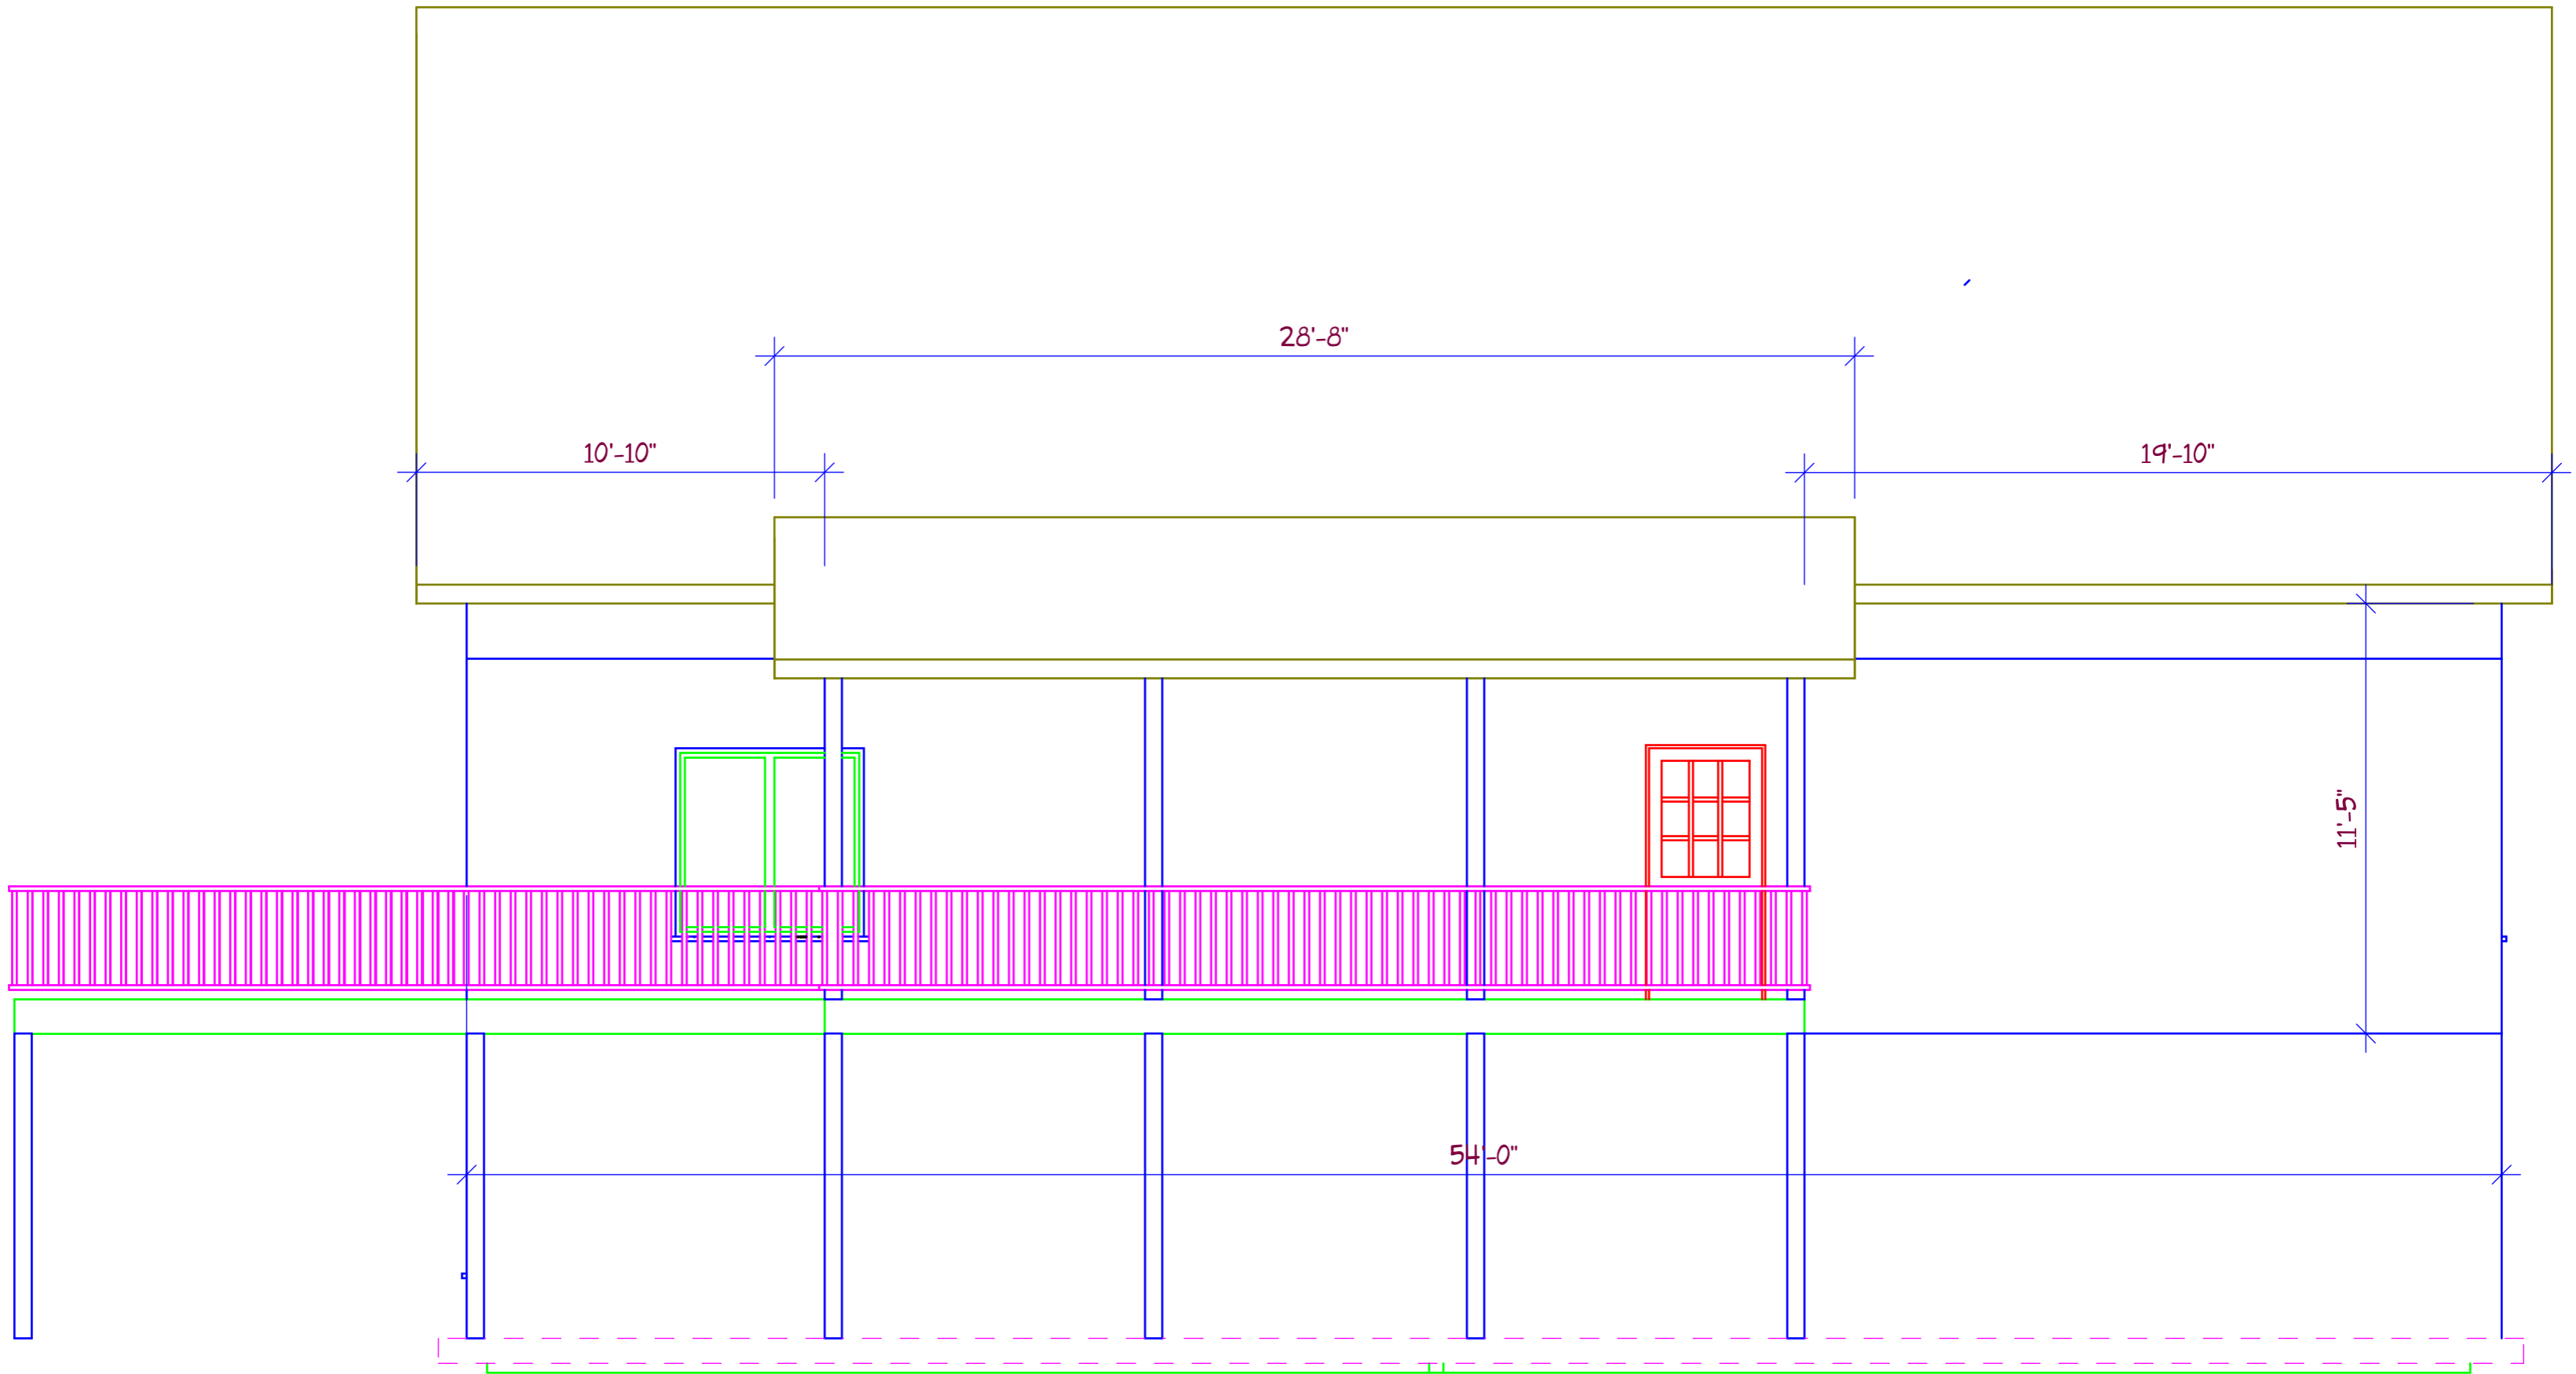

RIGHT

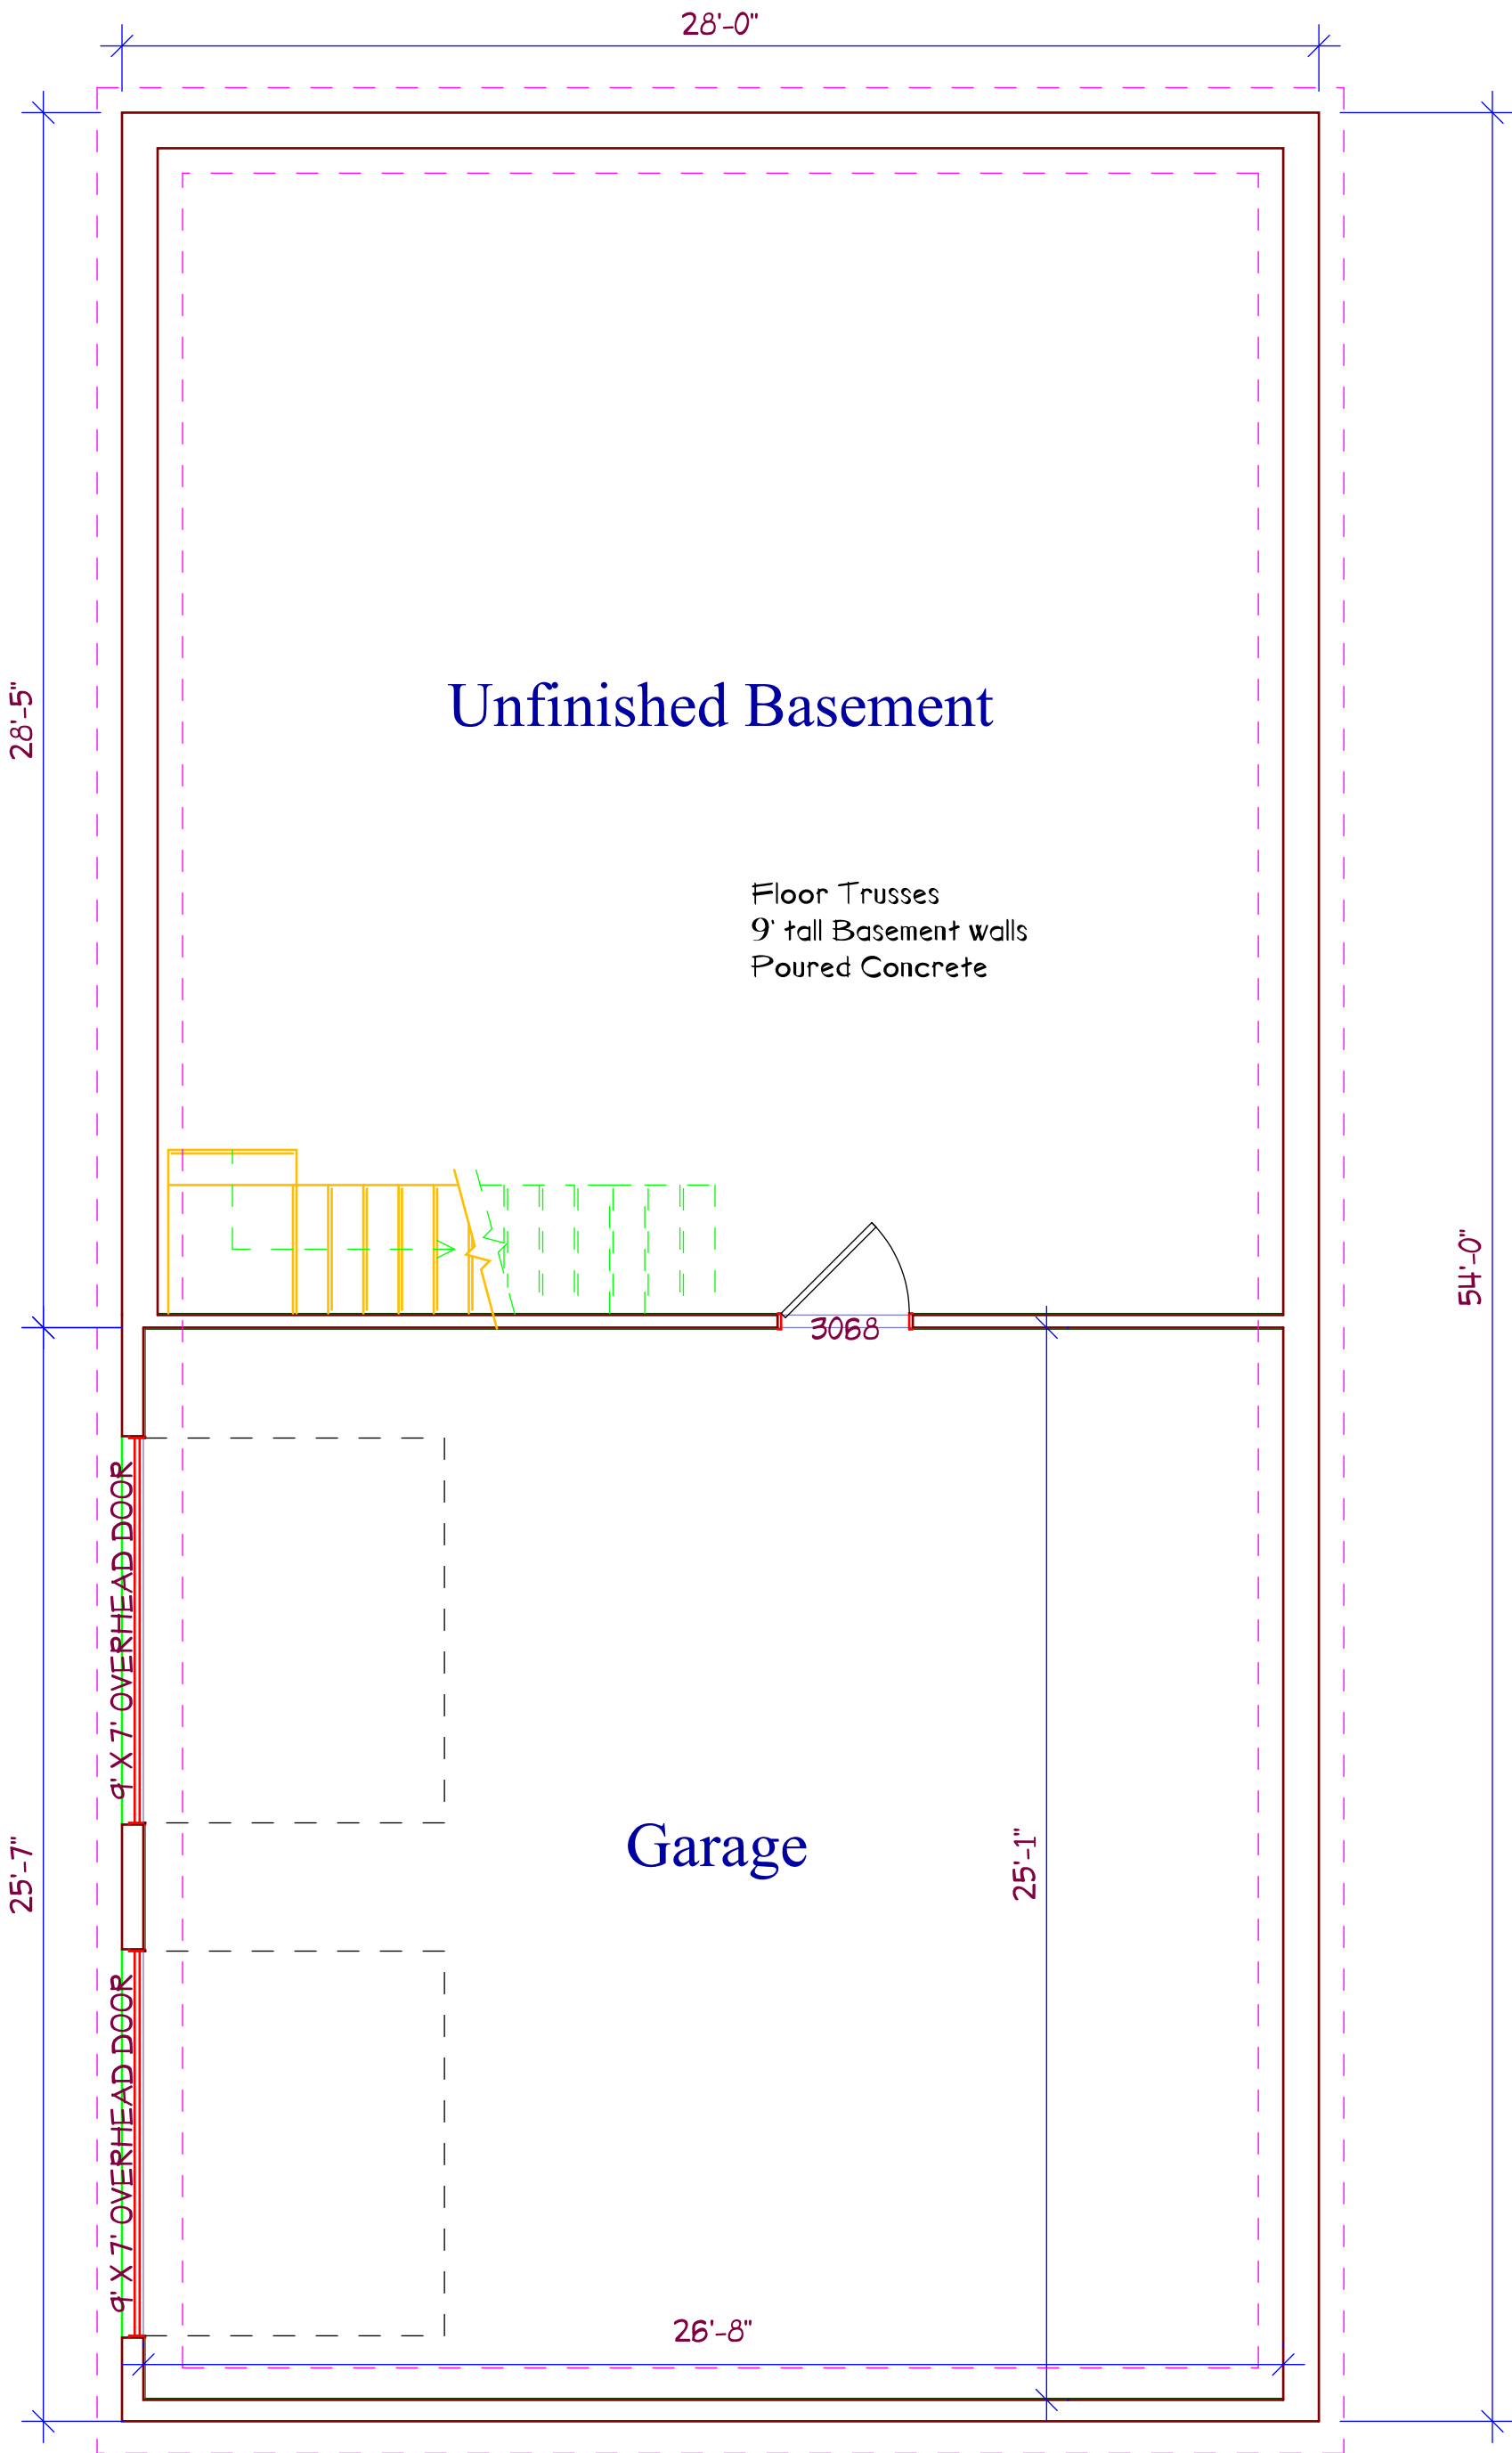

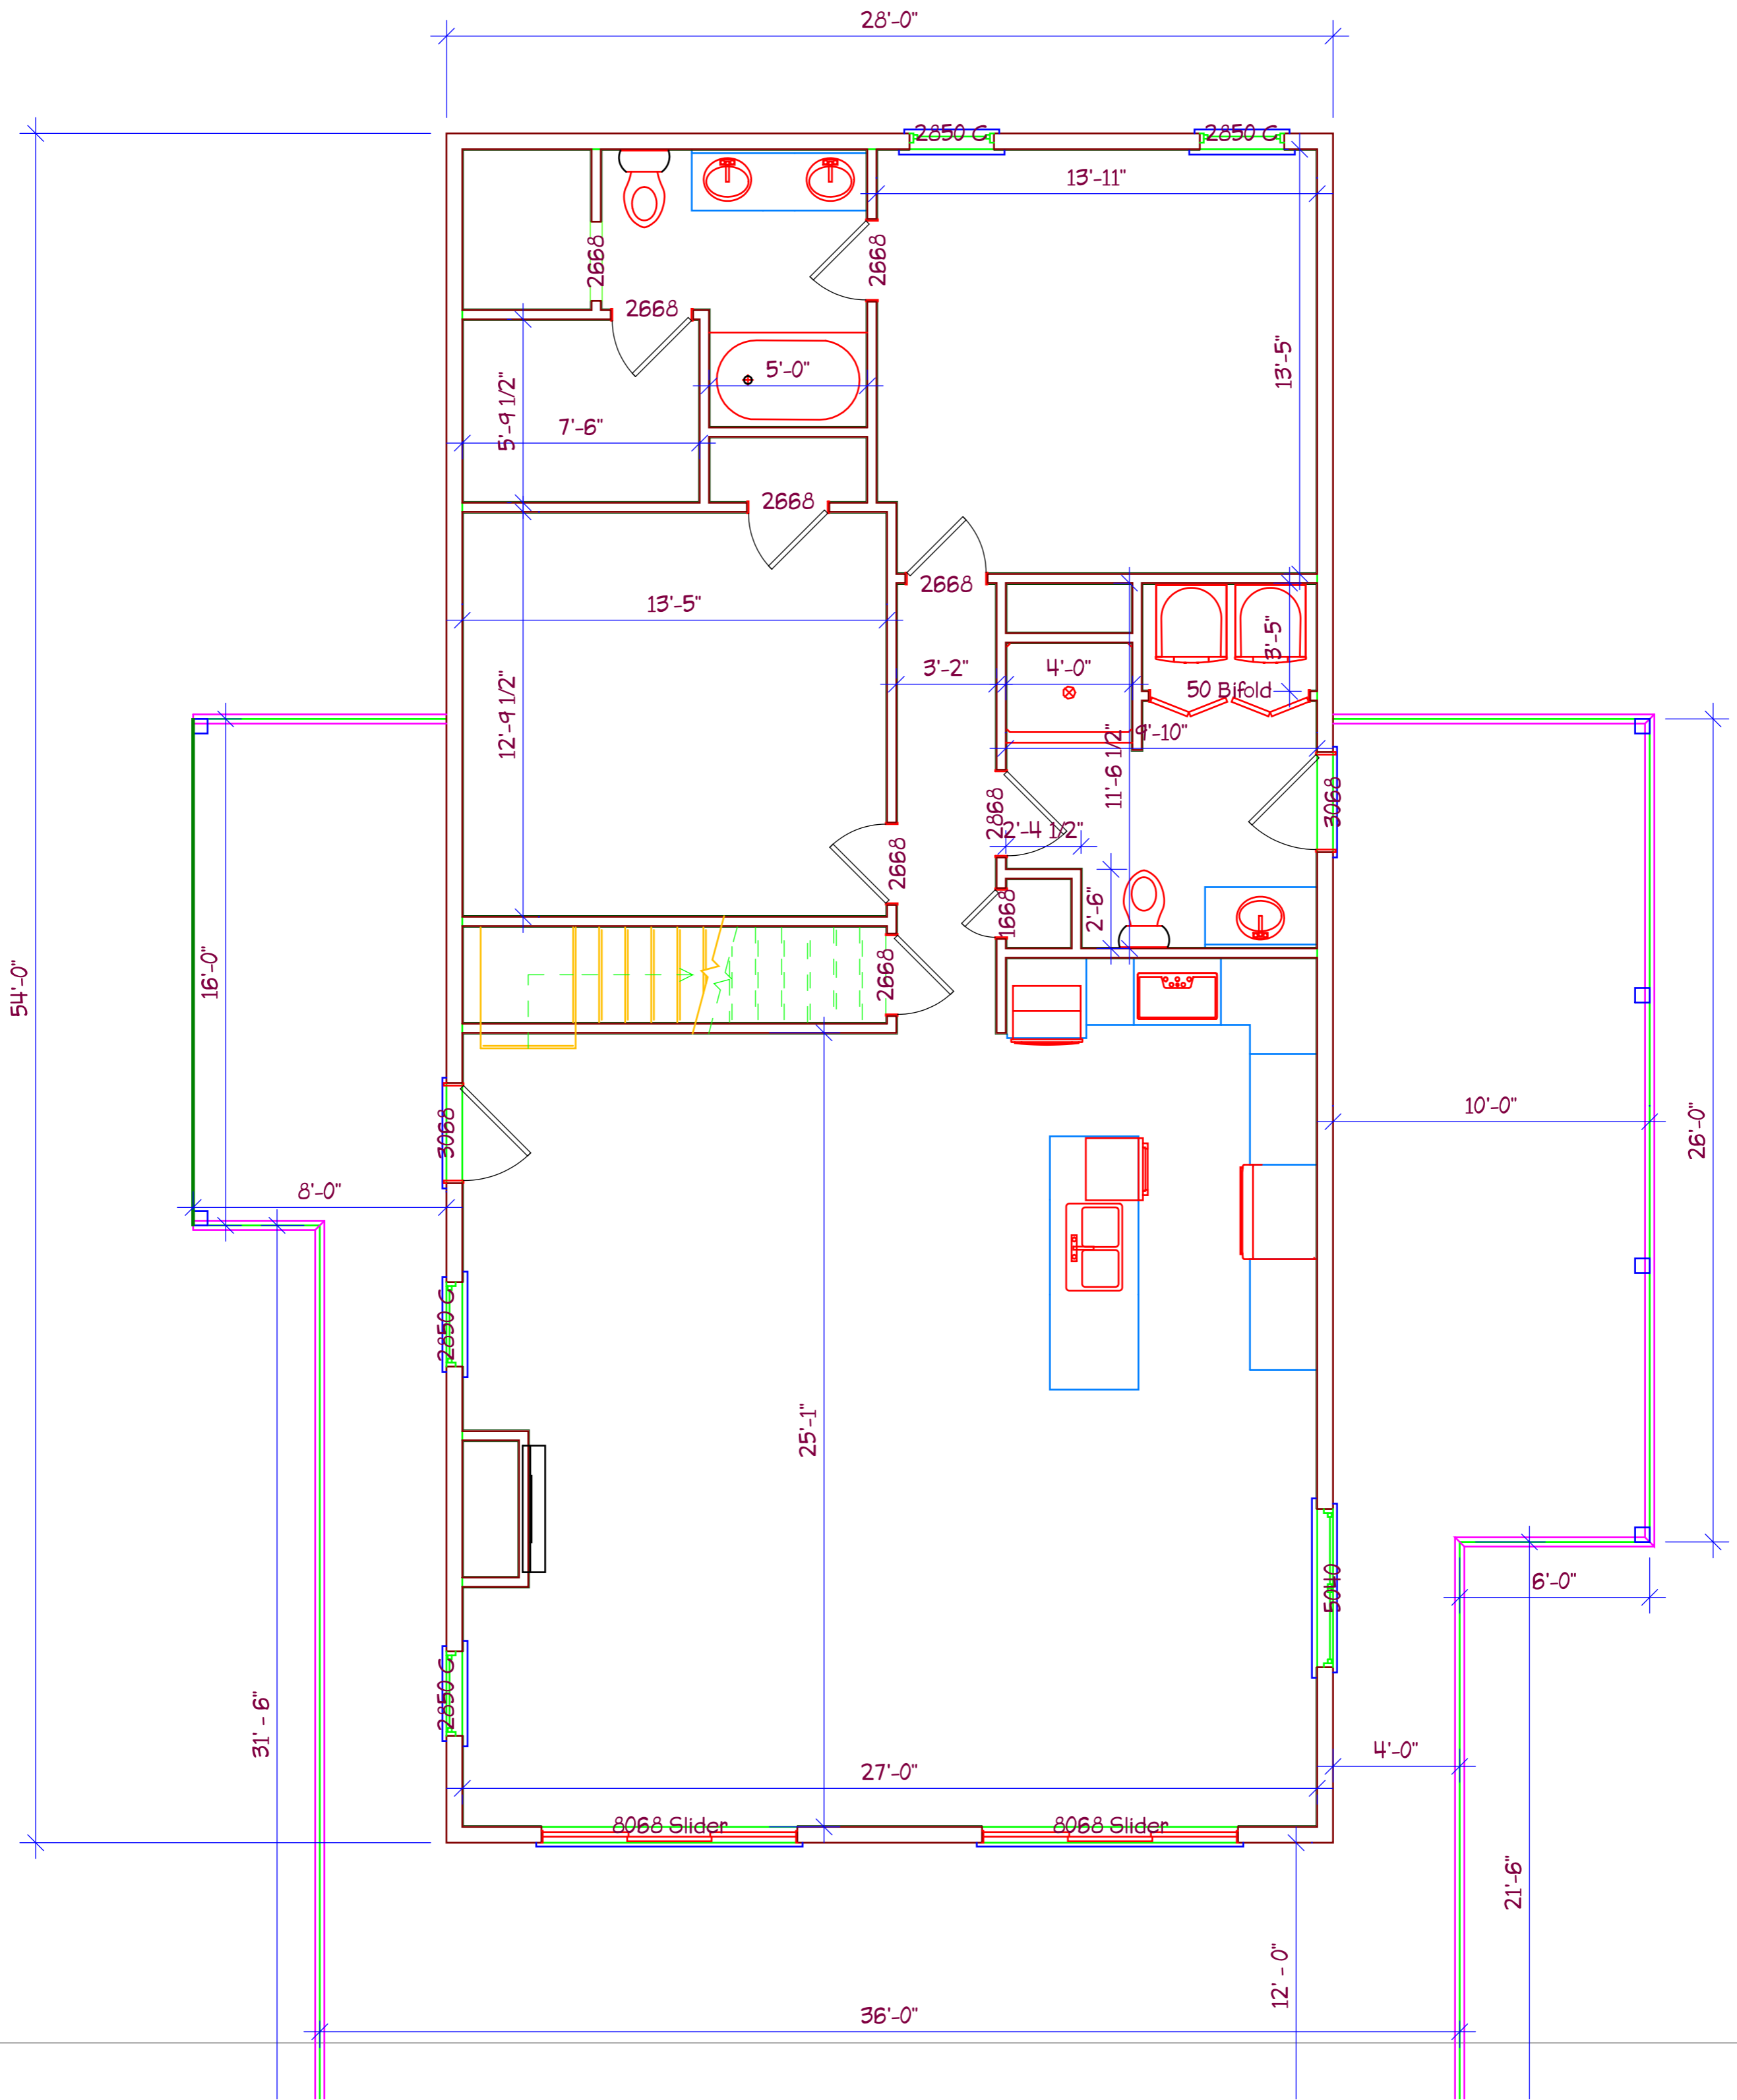

28'-0"

3050 Casement

14'-1"

13'-5"

2468 Double
6'-11 1/2"

2868
3'-2"

9'-2"

6'-5 1/2"

6'-11 1/2"

2868

5'-0"

12'-4"

54'-0"

96 x 96 Trap

96 x 96 Trap

